

LEGEND

- Significant Valleys
- 2011 Hazard Lands OPA80 (County of Grey, 2011-08-12)
- Watercourse (LIO, 2012-06-19)
- Waterbody (LIO, 2012-06-19)


Site Plan (2012-09-12)

- Turbine
- MET Tower
- Access Road
- Construction Disturbance
- Collection
- Overhead Transmission
- MET Tower 200ft Disturbance Area
- Substation
- Laydown Area
- 120m Buffer from Project Components
- Study Area (Dec 2011)

Significant Valleys



Project	TA8119	Figure	25
Date	October, 2012	Prepared By:	KC
Scale	1:45,000	Verified By:	LKR

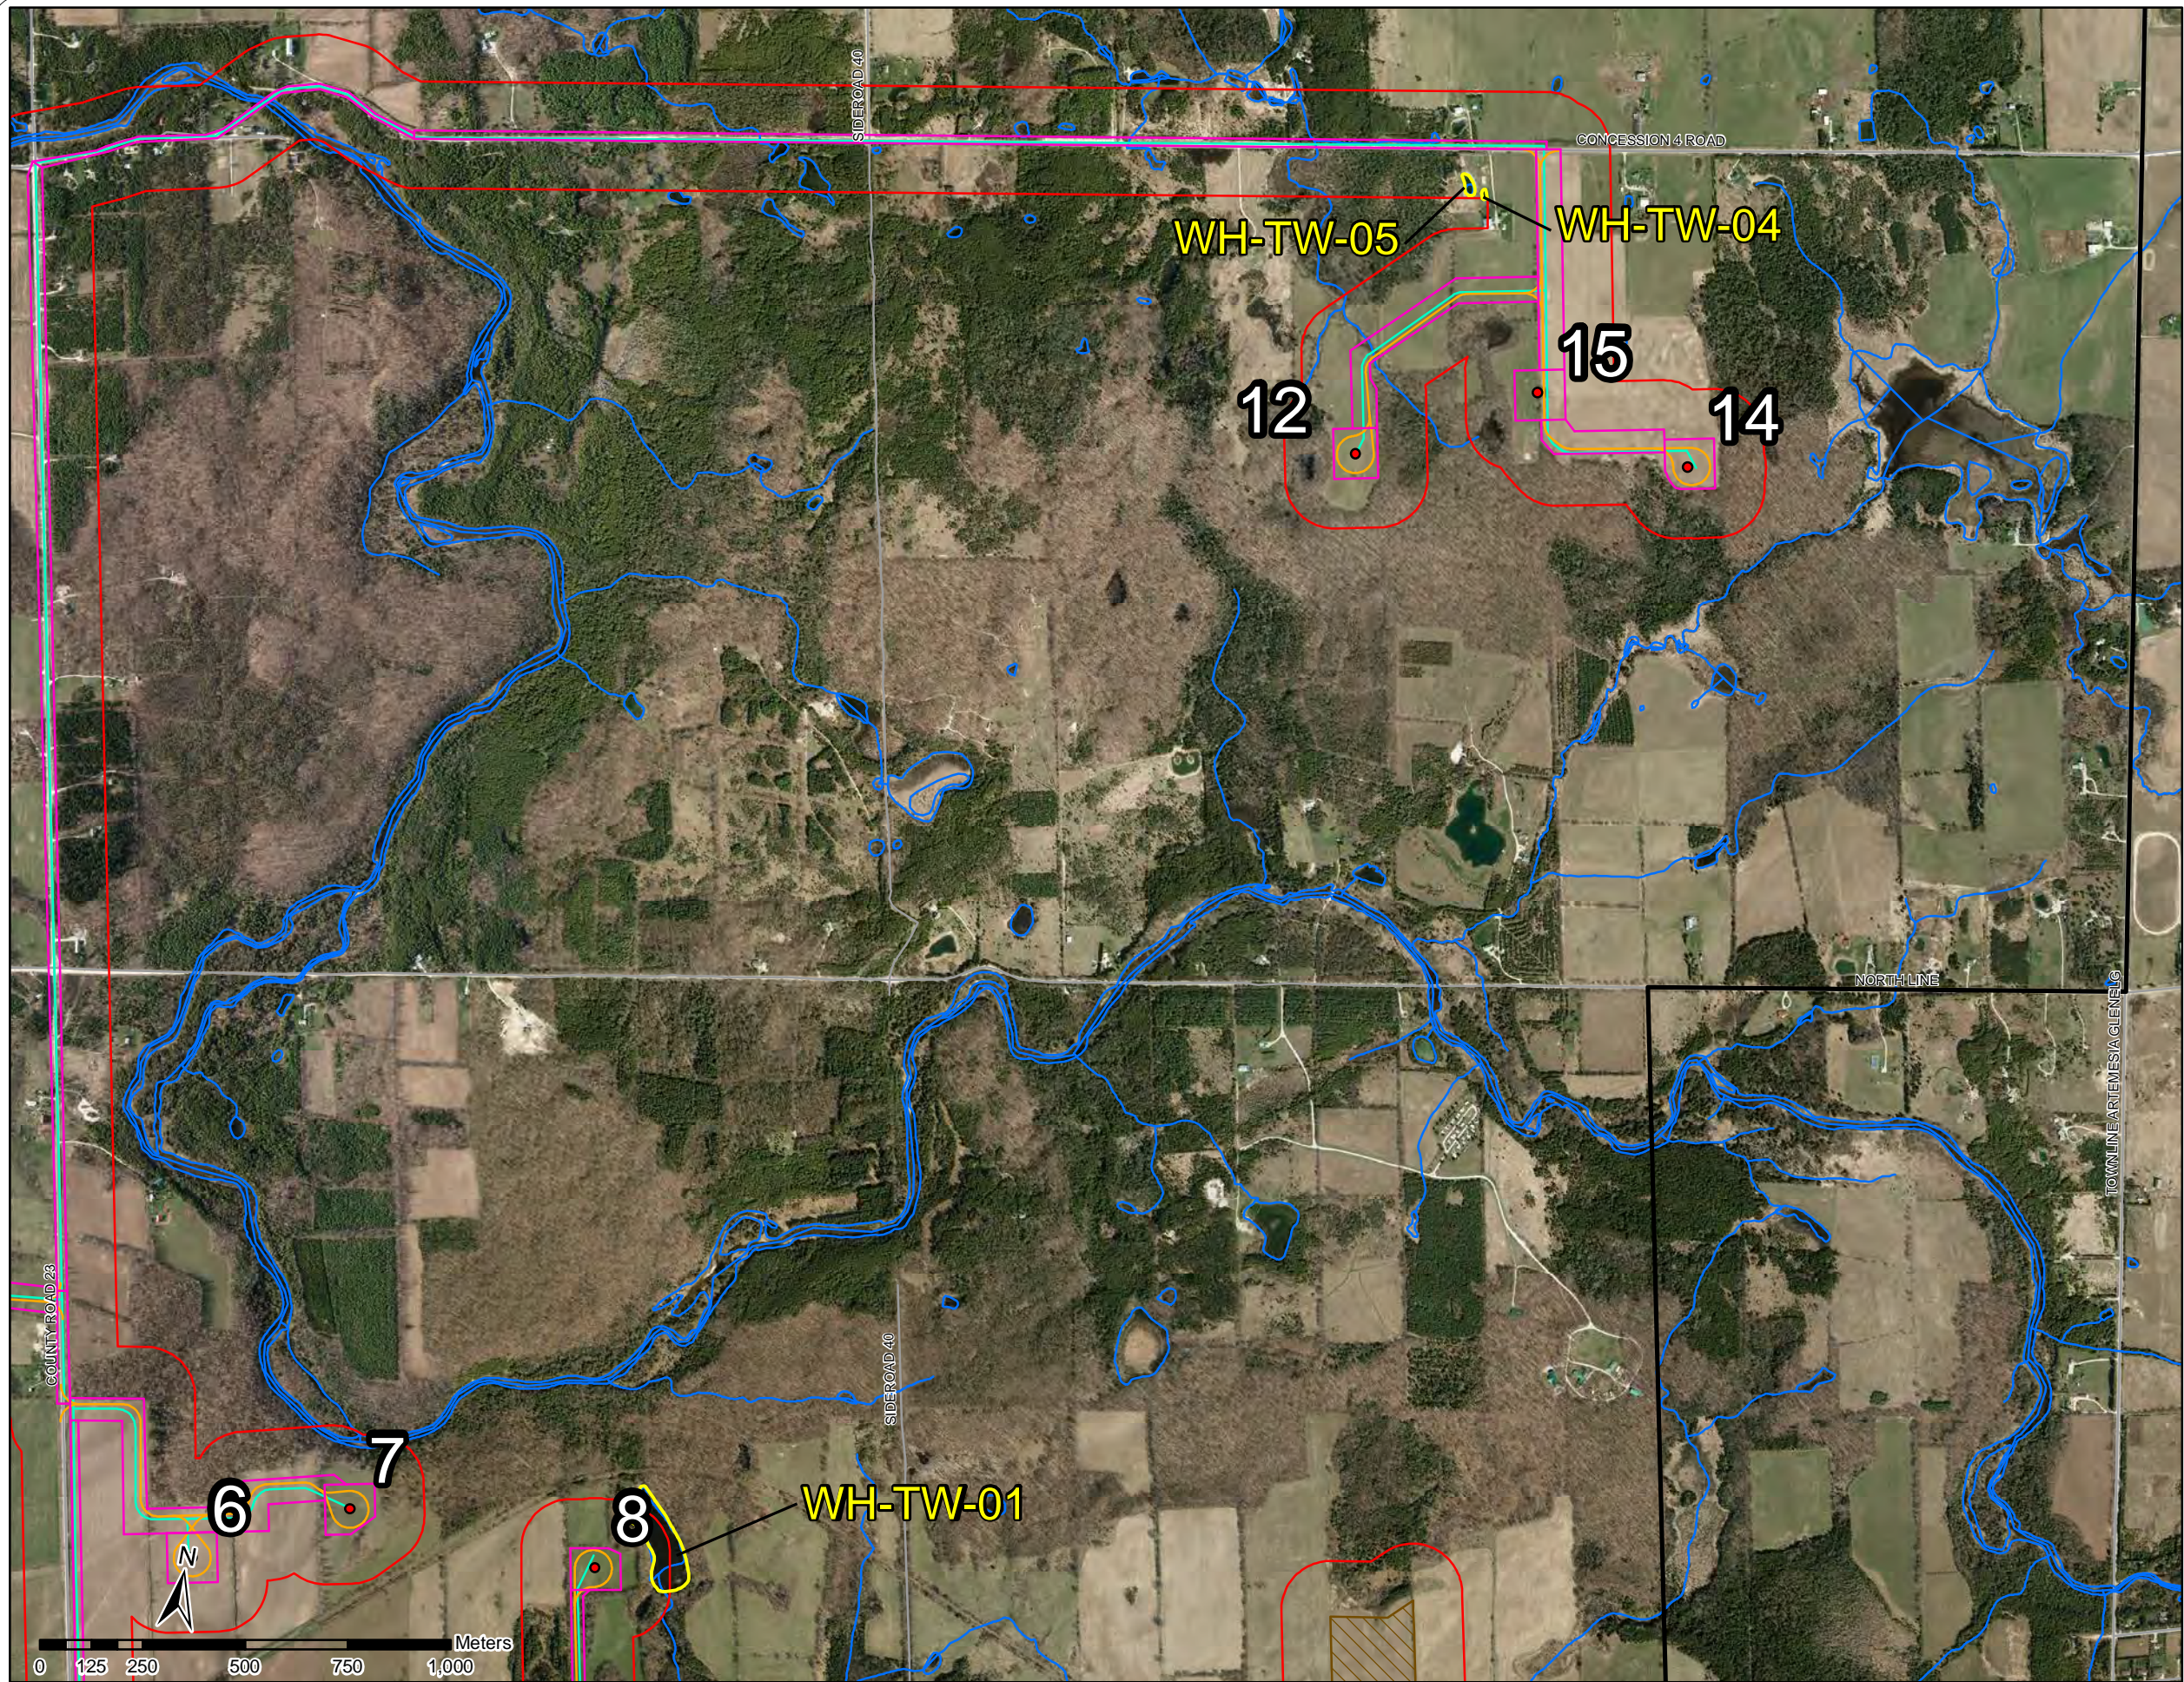

LEGEND

- SWH: Turtle Wintering
- Site Plan (2012-09-12)**
- Turbine
- MET Tower
- Access Road
- Construction Disturbance
- Collection
- Overhead Collection
- MET Tower 200ft Disturbance Area
- Substation
- Laydown Area
- 120m Buffer from Project Components
- Study Area (Dec 2011)
- Watercourse (LIO, 2012-06-19)
- Waterbody (LIO, 2012-06-19)

**SWH:
Turtle Wintering**



Project TA8119	Figure 26
Date September, 2012	Prepared By: KC
Scale 1:16,000	Verified By: LKR