


LEGEND

- SWH: Deer Yarding Areas (as defined by MNR)
- Site Plan (2012-09-12)**
- Turbine
- MET Tower
- Access Road
- Construction Disturbance
- Collection
- Overhead Collection
- MET Tower 200ft Disturbance Area
- Substation
- Laydown Area
- 120m Buffer from Project Components
- Study Area (Dec 2011)
- Watercourse (LIO, 2012-06-19)
- Waterbody (LIO, 2012-06-19)

SWH: Deer Yarding Areas



Project	TA8119	Figure	27
Date	September, 2012	Prepared By:	KC
Scale	1:15,000	Verified By:	LKR

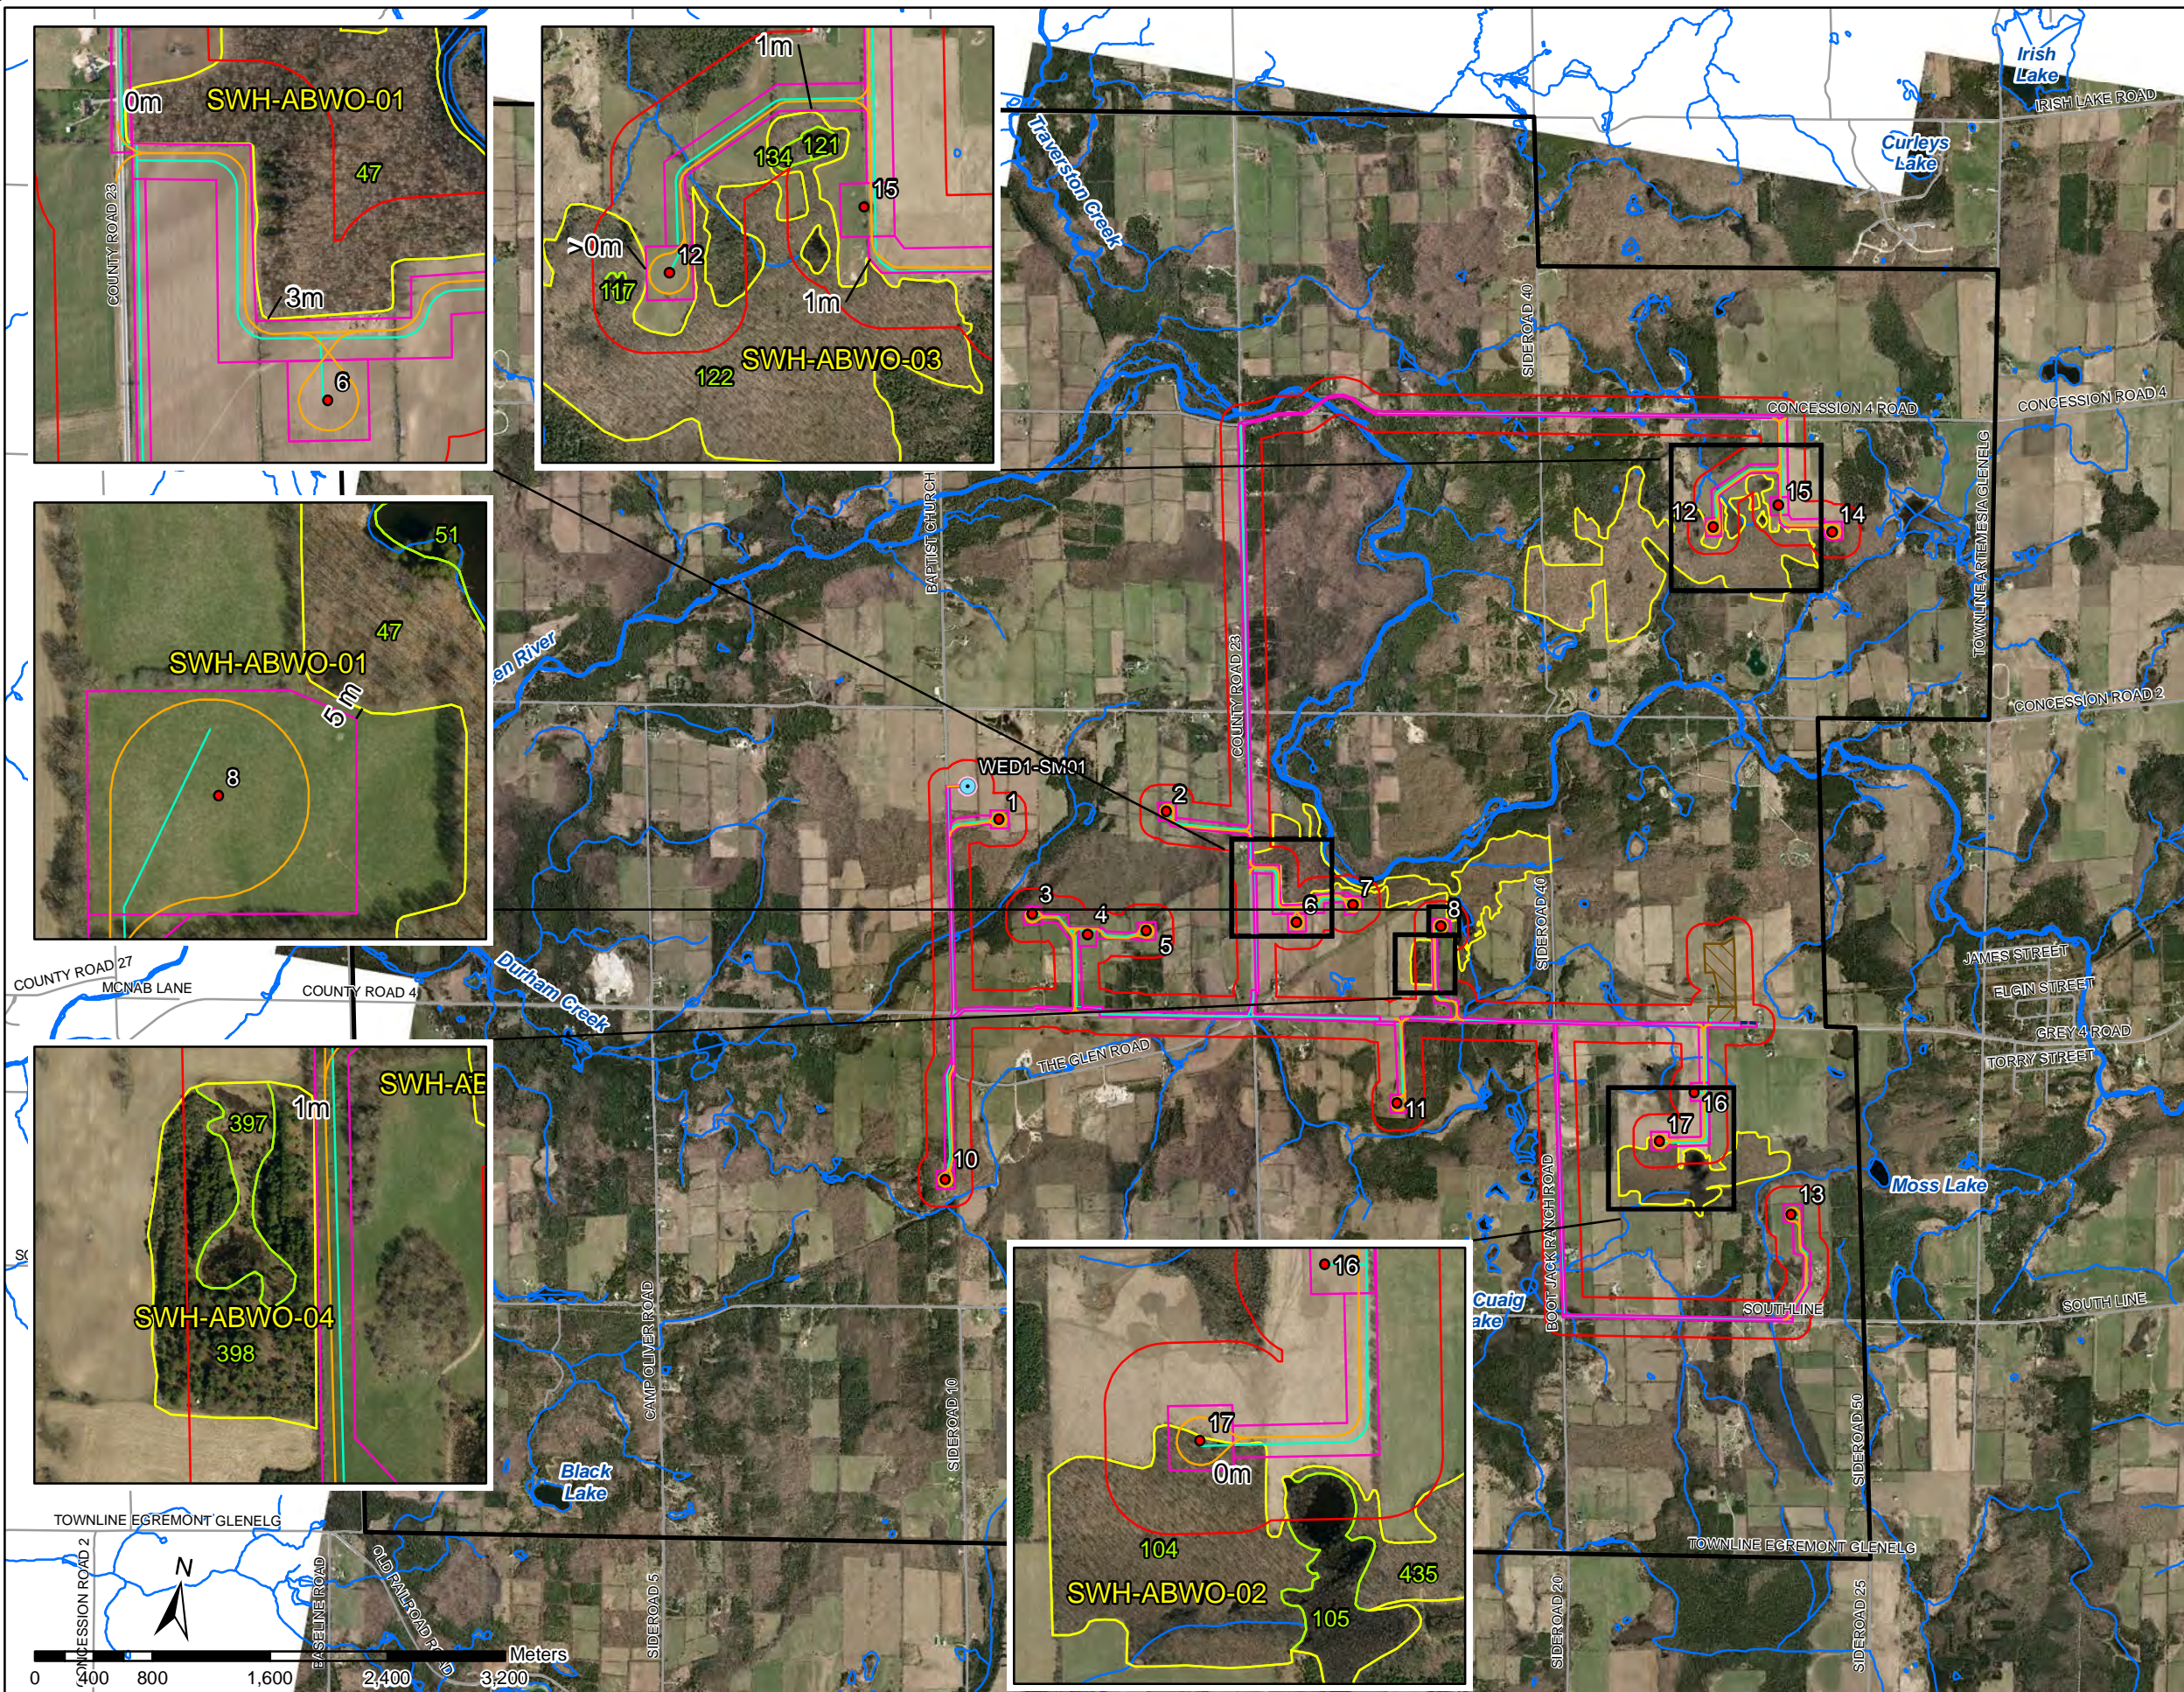


LEGEND

- 105 ELC Unit
- ELC Boundary
- SWH: Amphibian Breeding Habitat (Woodland)
- Site Plan (2012-09-12)**
- Turbine
- MET Tower
- Access Road
- Construction Disturbance
- Collection
- Overhead Transmission
- MET Tower 200ft Disturbance Area
- Substation
- Laydown Area
- 120m Buffer from Project Components
- Study Area (Dec 2011)
- Watercourse (LIO, 2012-06-19)
- Waterbody (LIO, 2012-06-19)

Note: ELC codes and descriptions appear in Appendix D.

**SWH:
Amphibian Breeding
Habitat (Woodland)**

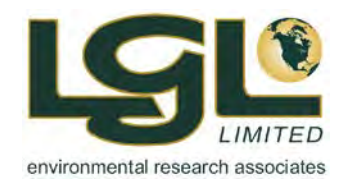

Project	TA8119	Figure	28
Date	October, 2012	Prepared By:	KC
Scale	1:45,000	Verified By:	LKR