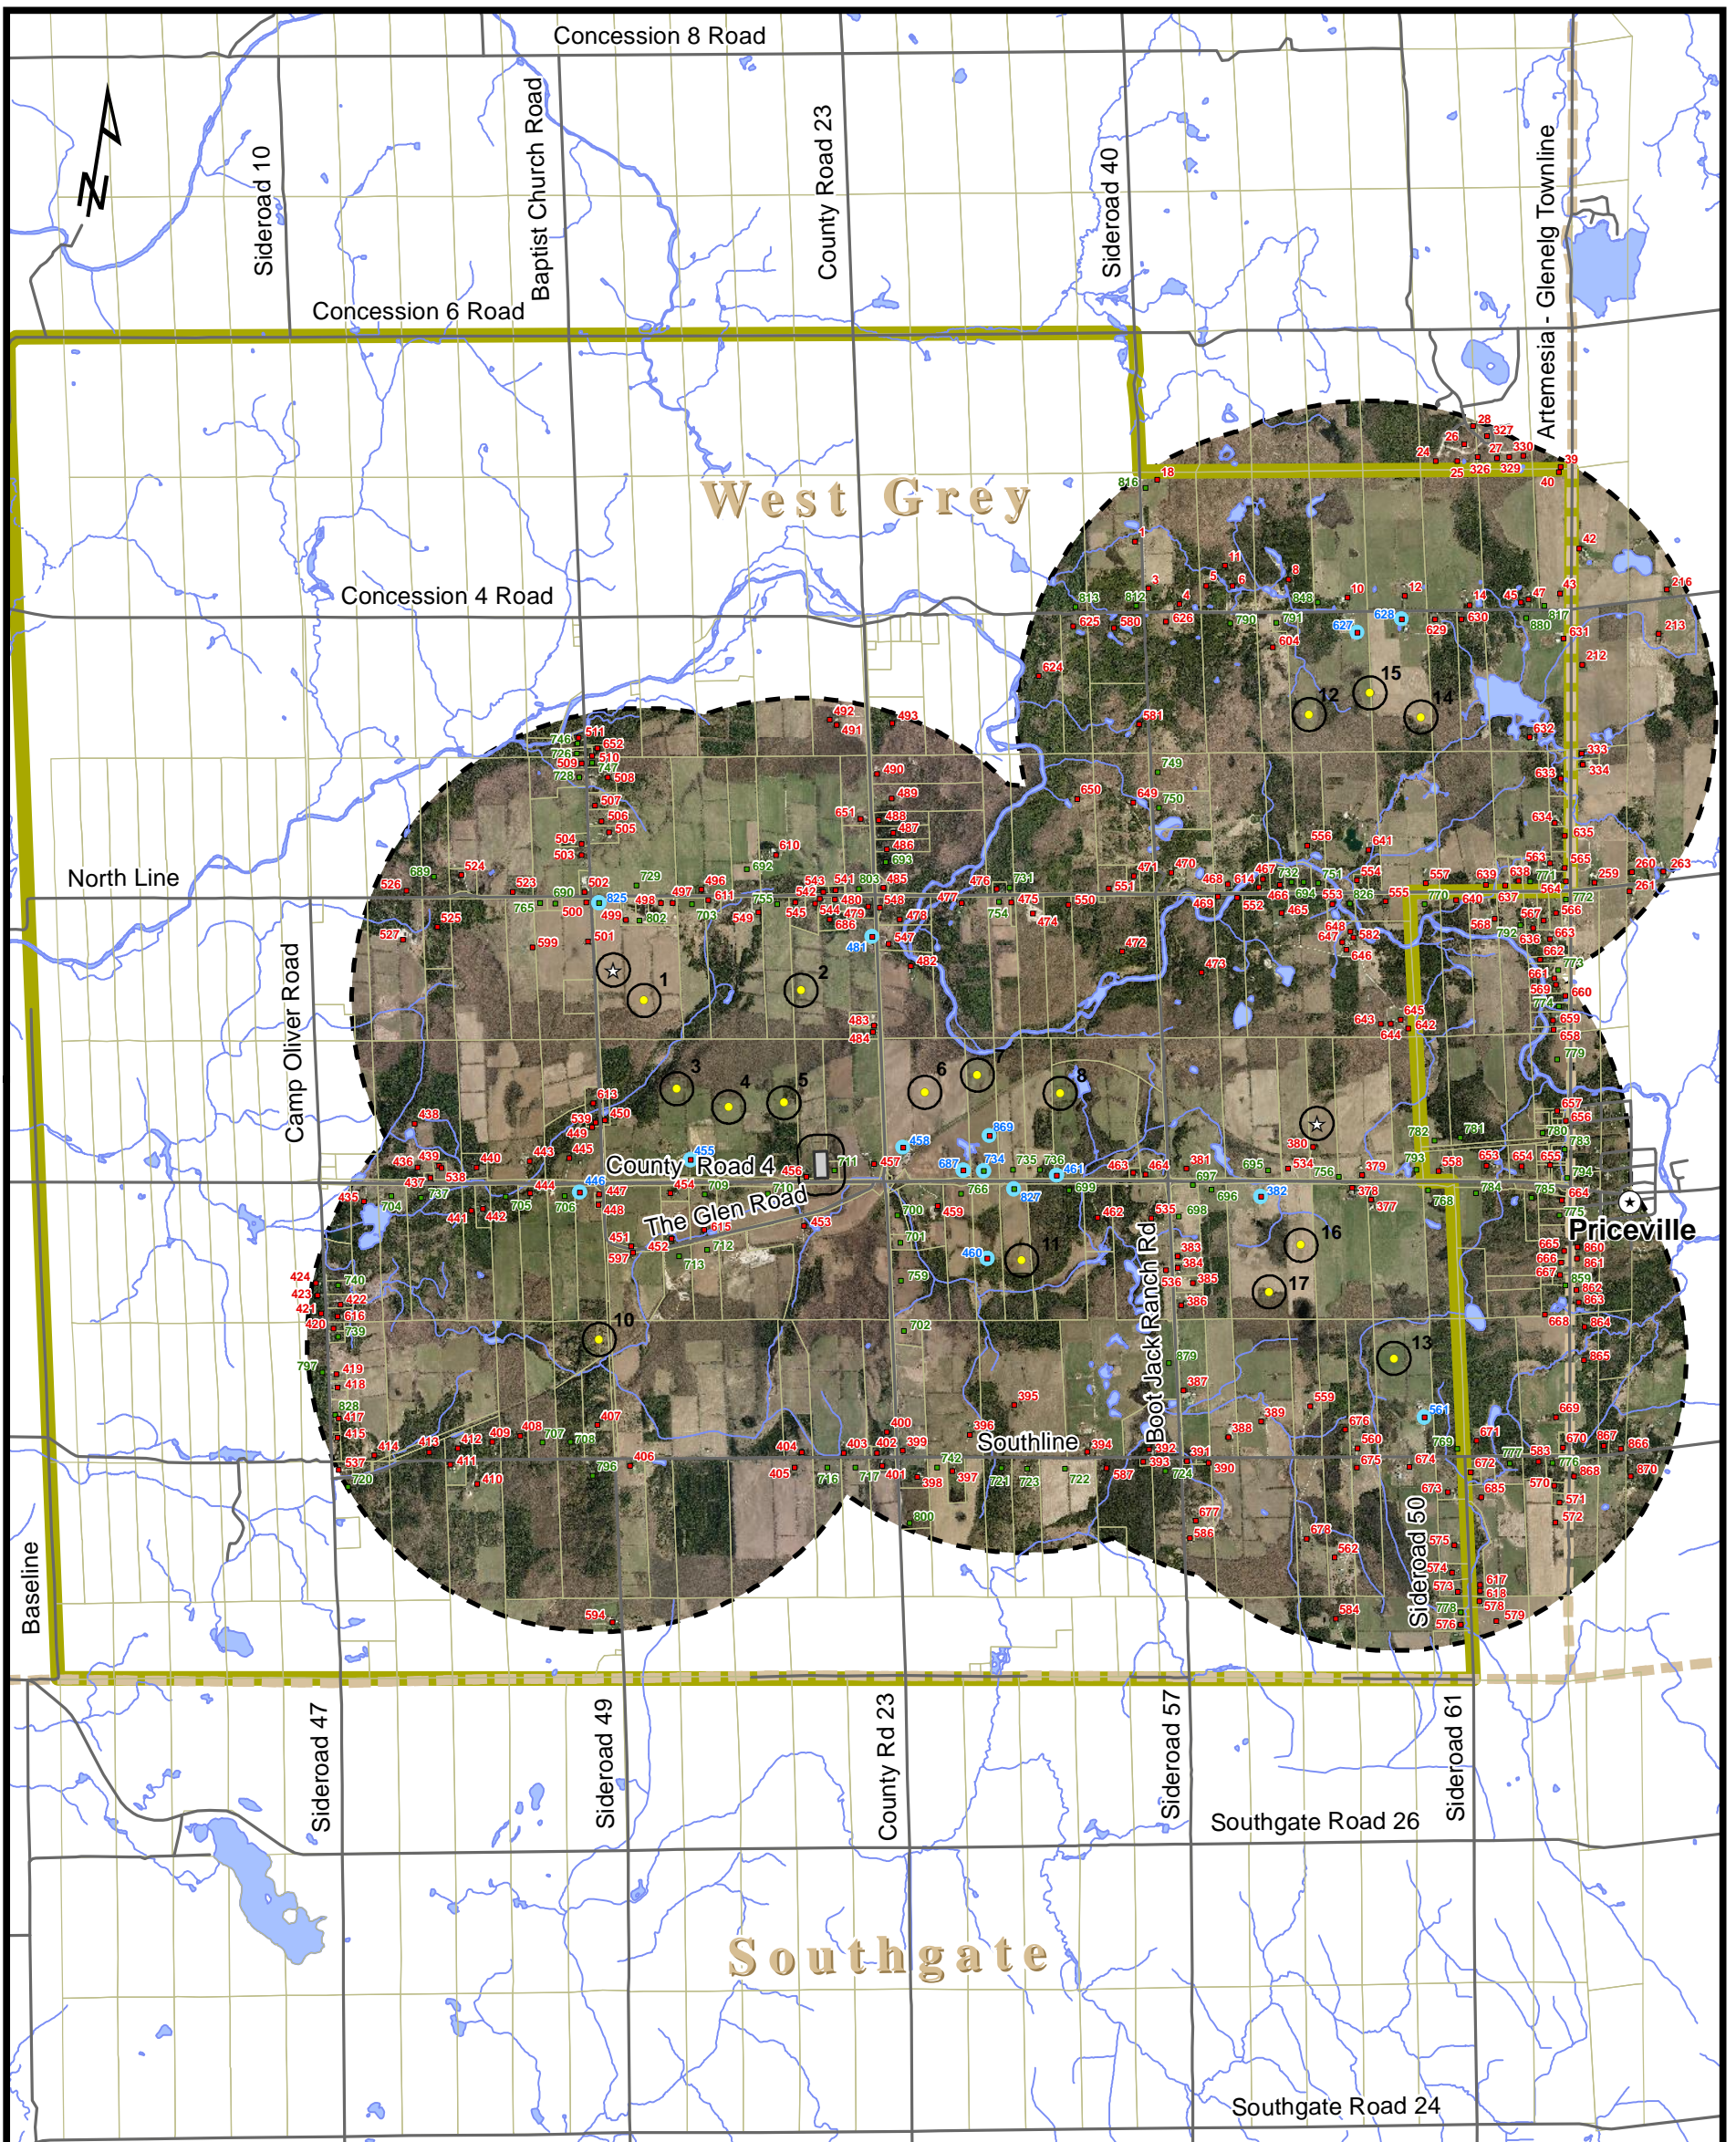

Attachment A

Project Layout Drawing



Legend

- Receptor
- Vacant Lot Receptor
- Participating Receptor
- Proposed Wind Turbine (Sept 12, 2012)
- ☆ Proposed Met Tower
- ⊙ Town / Village
- 120 m Buffer Distance / Project Location
- ⋯ 2 km Distance from Project Location
- Proposed Substation
- Parcel
- ⋯ Municipal Lower Tier
- ▭ Project Boundary



Scale: 0 500 1,000 2,000 3,000 m
1:50,000

Project: EAST DURHAM WIND ENERGY CENTRE

Title: East Durham Site Plan

Project No.: MA-111-15446-MA

Date: January 2013

Revision No.: 0

Figure No.: 1