


APPENDIX D SITE PLAN MAPS MODIFIED

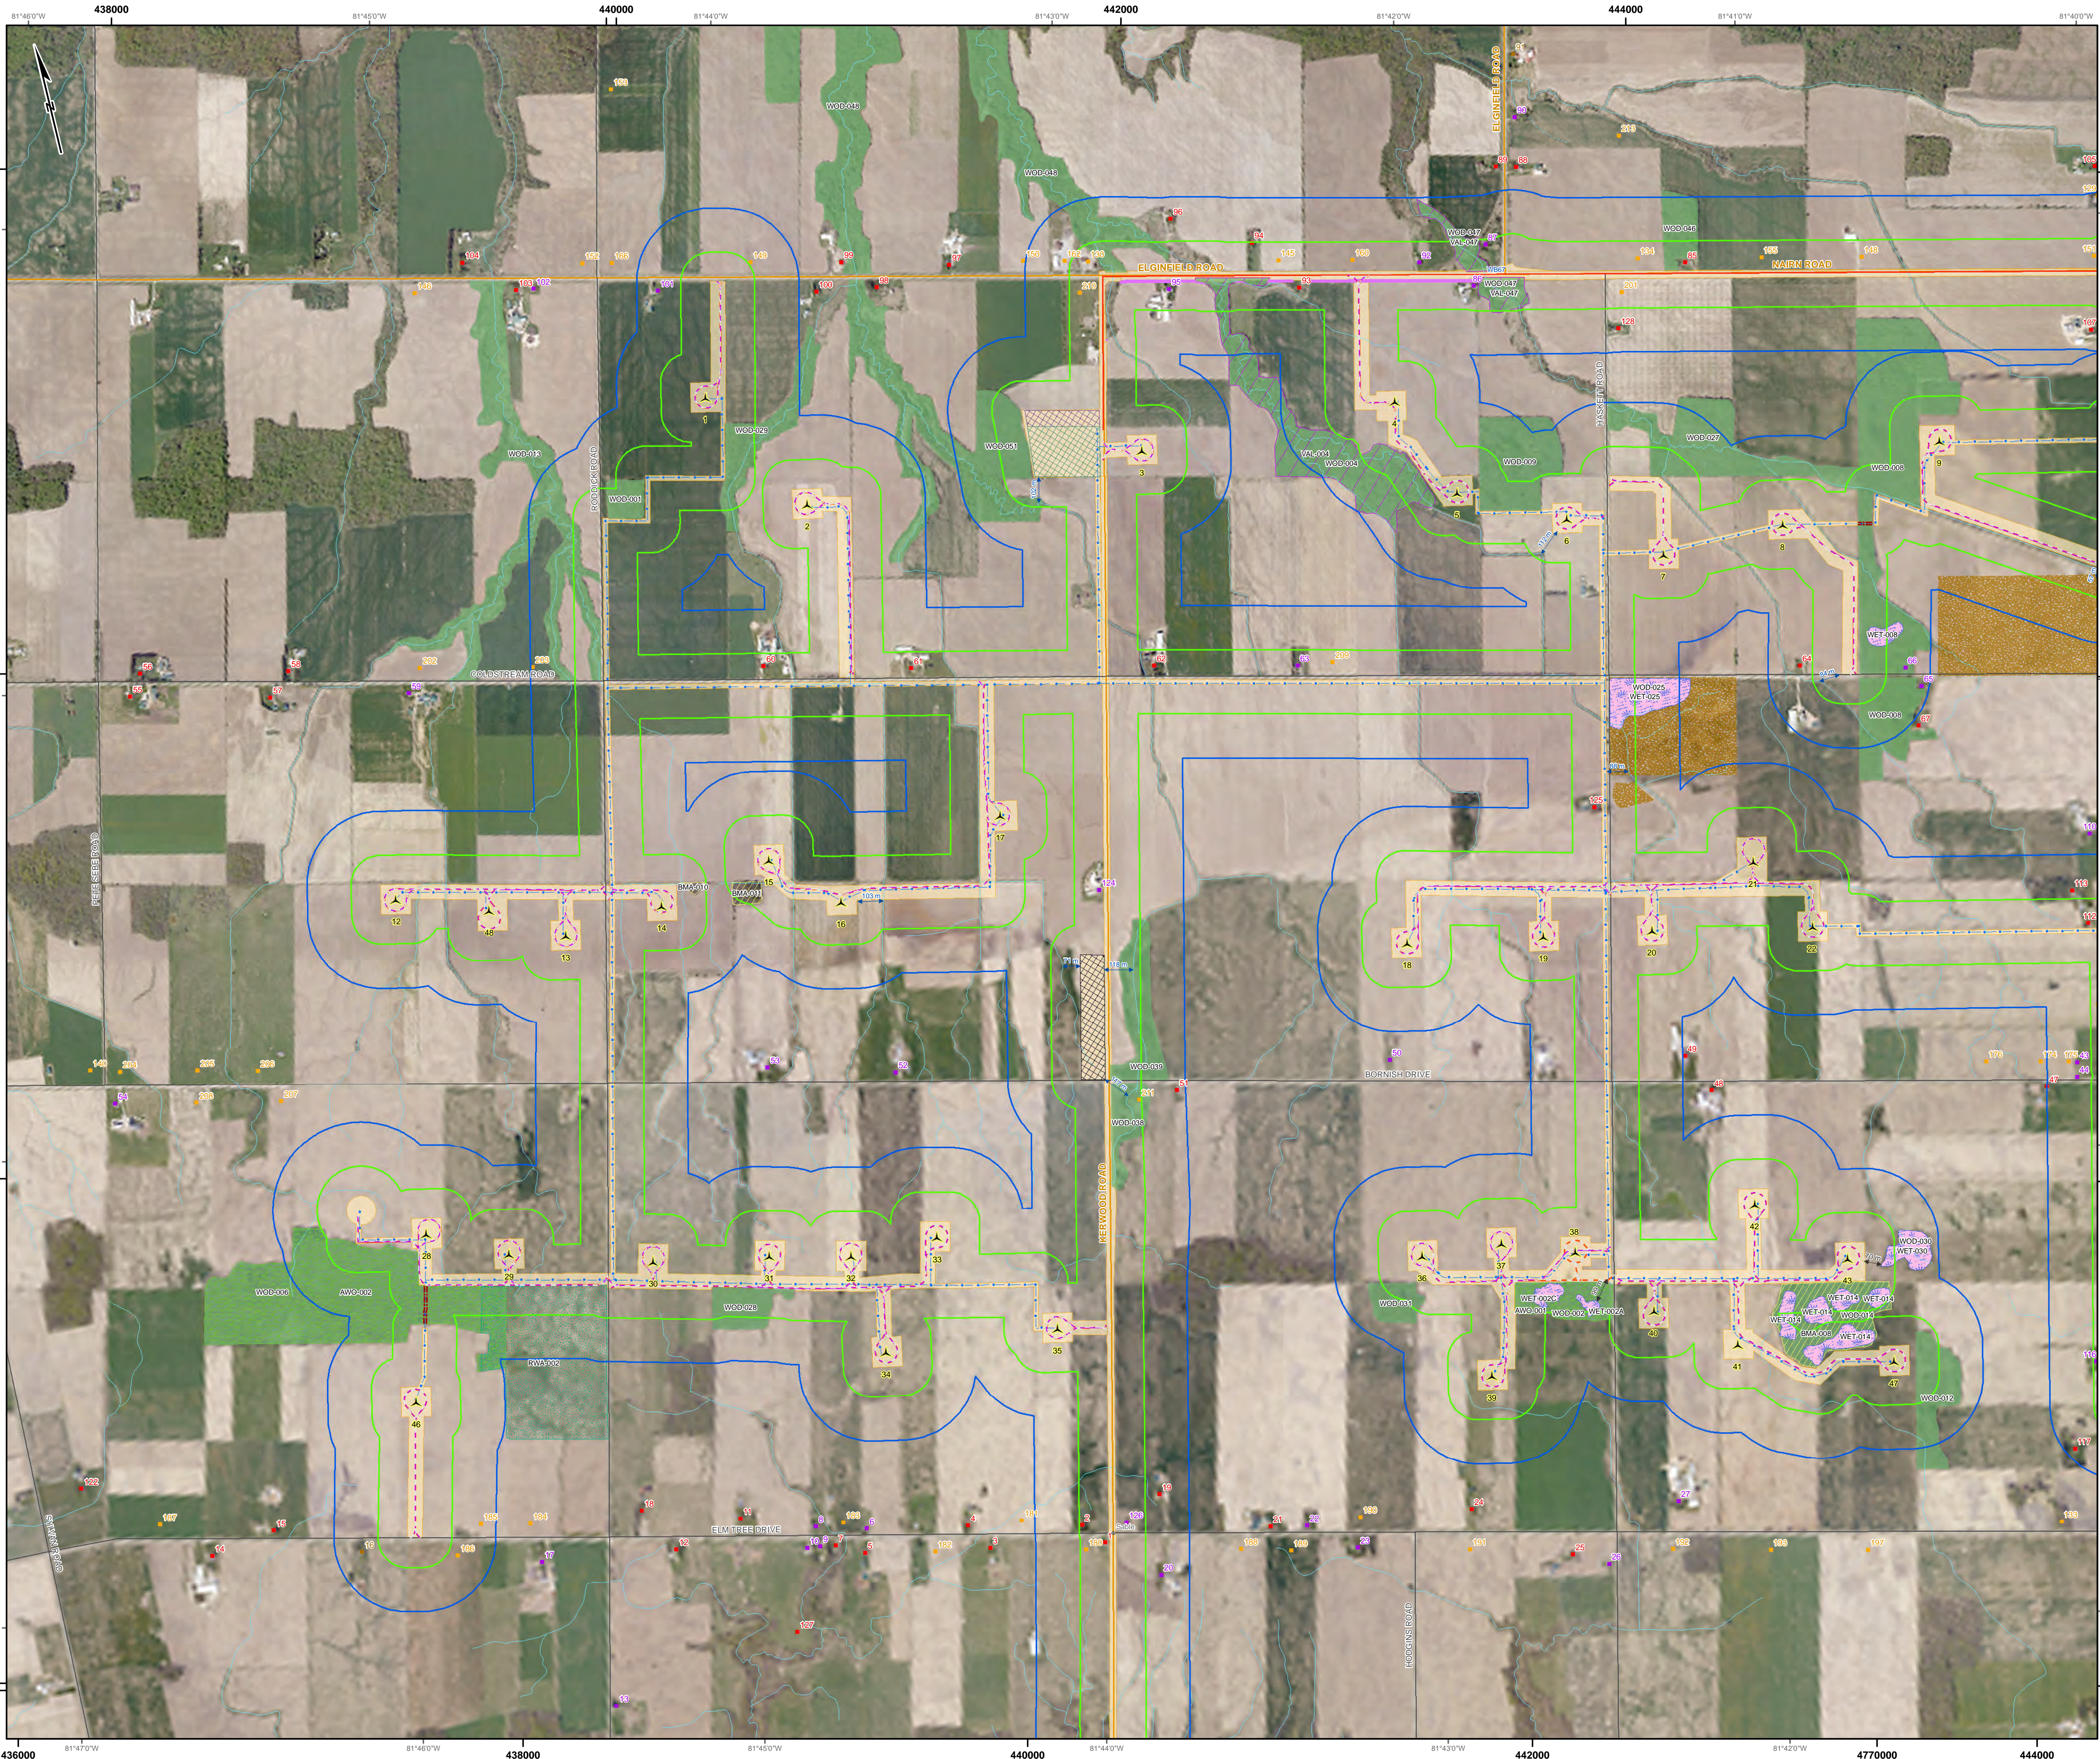


Legend

Project Components	Other Components
▲ Wind Turbine (48)	■ 1 Storey
— Proposed 115 kV Line	■ 2 Storey Receptor
— Collection System	■ 3 Storey Receptor
— Directional Drilling	■ Vacant Lot Receptor
— Access Road	— Existing 500 kV Line
— Proposed Access Road	— Arterial Road
— Transmission Line Easement	— Local Road / Street
▨ Substation	— Permanent Watercourse
▨ O&M Buildings Area	— Intermittent Watercourse
▨ Laydown Area	■ Air Strip
▨ Project Location	■ Pit or Quarry
— 120 m Boundary	— Waterbody
— 300 m Boundary	— Wetland

Significant Natural Features

- Woodland
- Wetland
- Valleyland
- Amphibian Breeding Habitat
- Bat Maternity Area
- Raptor Wintering Area

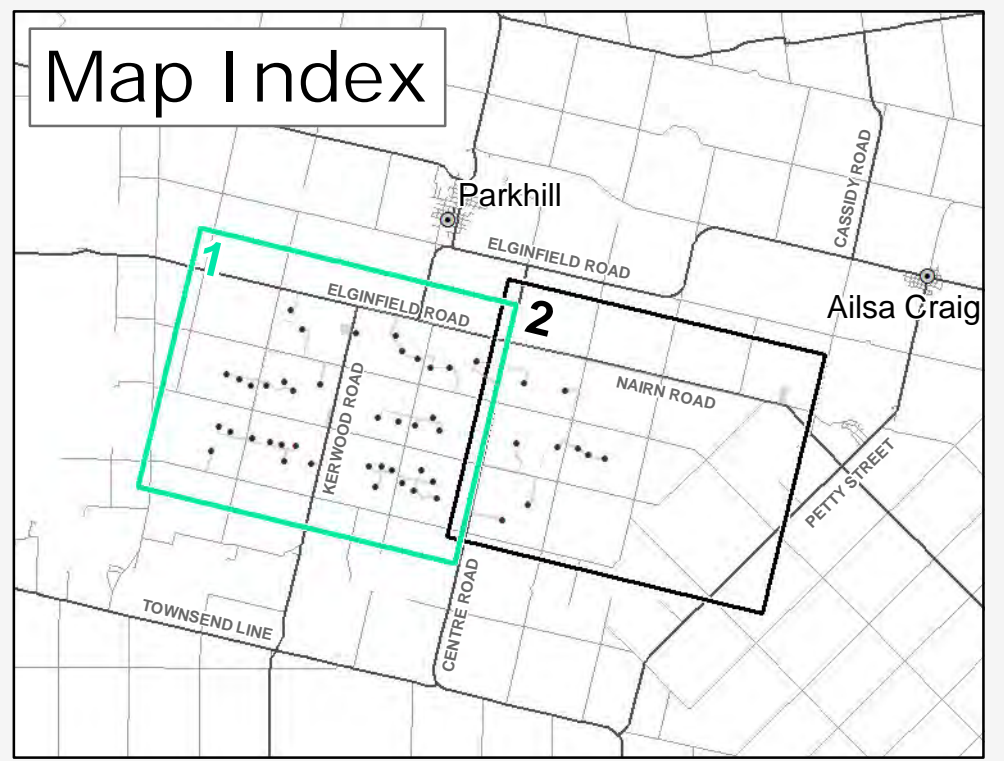

Bornish Wind Energy Centre

**SITE PLAN MODIFIED:
MAP 1**



1008-131208-002-4D

December 18, 2013

Projection: UTM Zone 17, NAD83
Sources: Ontario Base Mapping, Ontario Road Network,
Land Information Ontario, Geobase, CanVec